



BALCONY RAILING ELEVATIONS 3/4" = 1'-0"

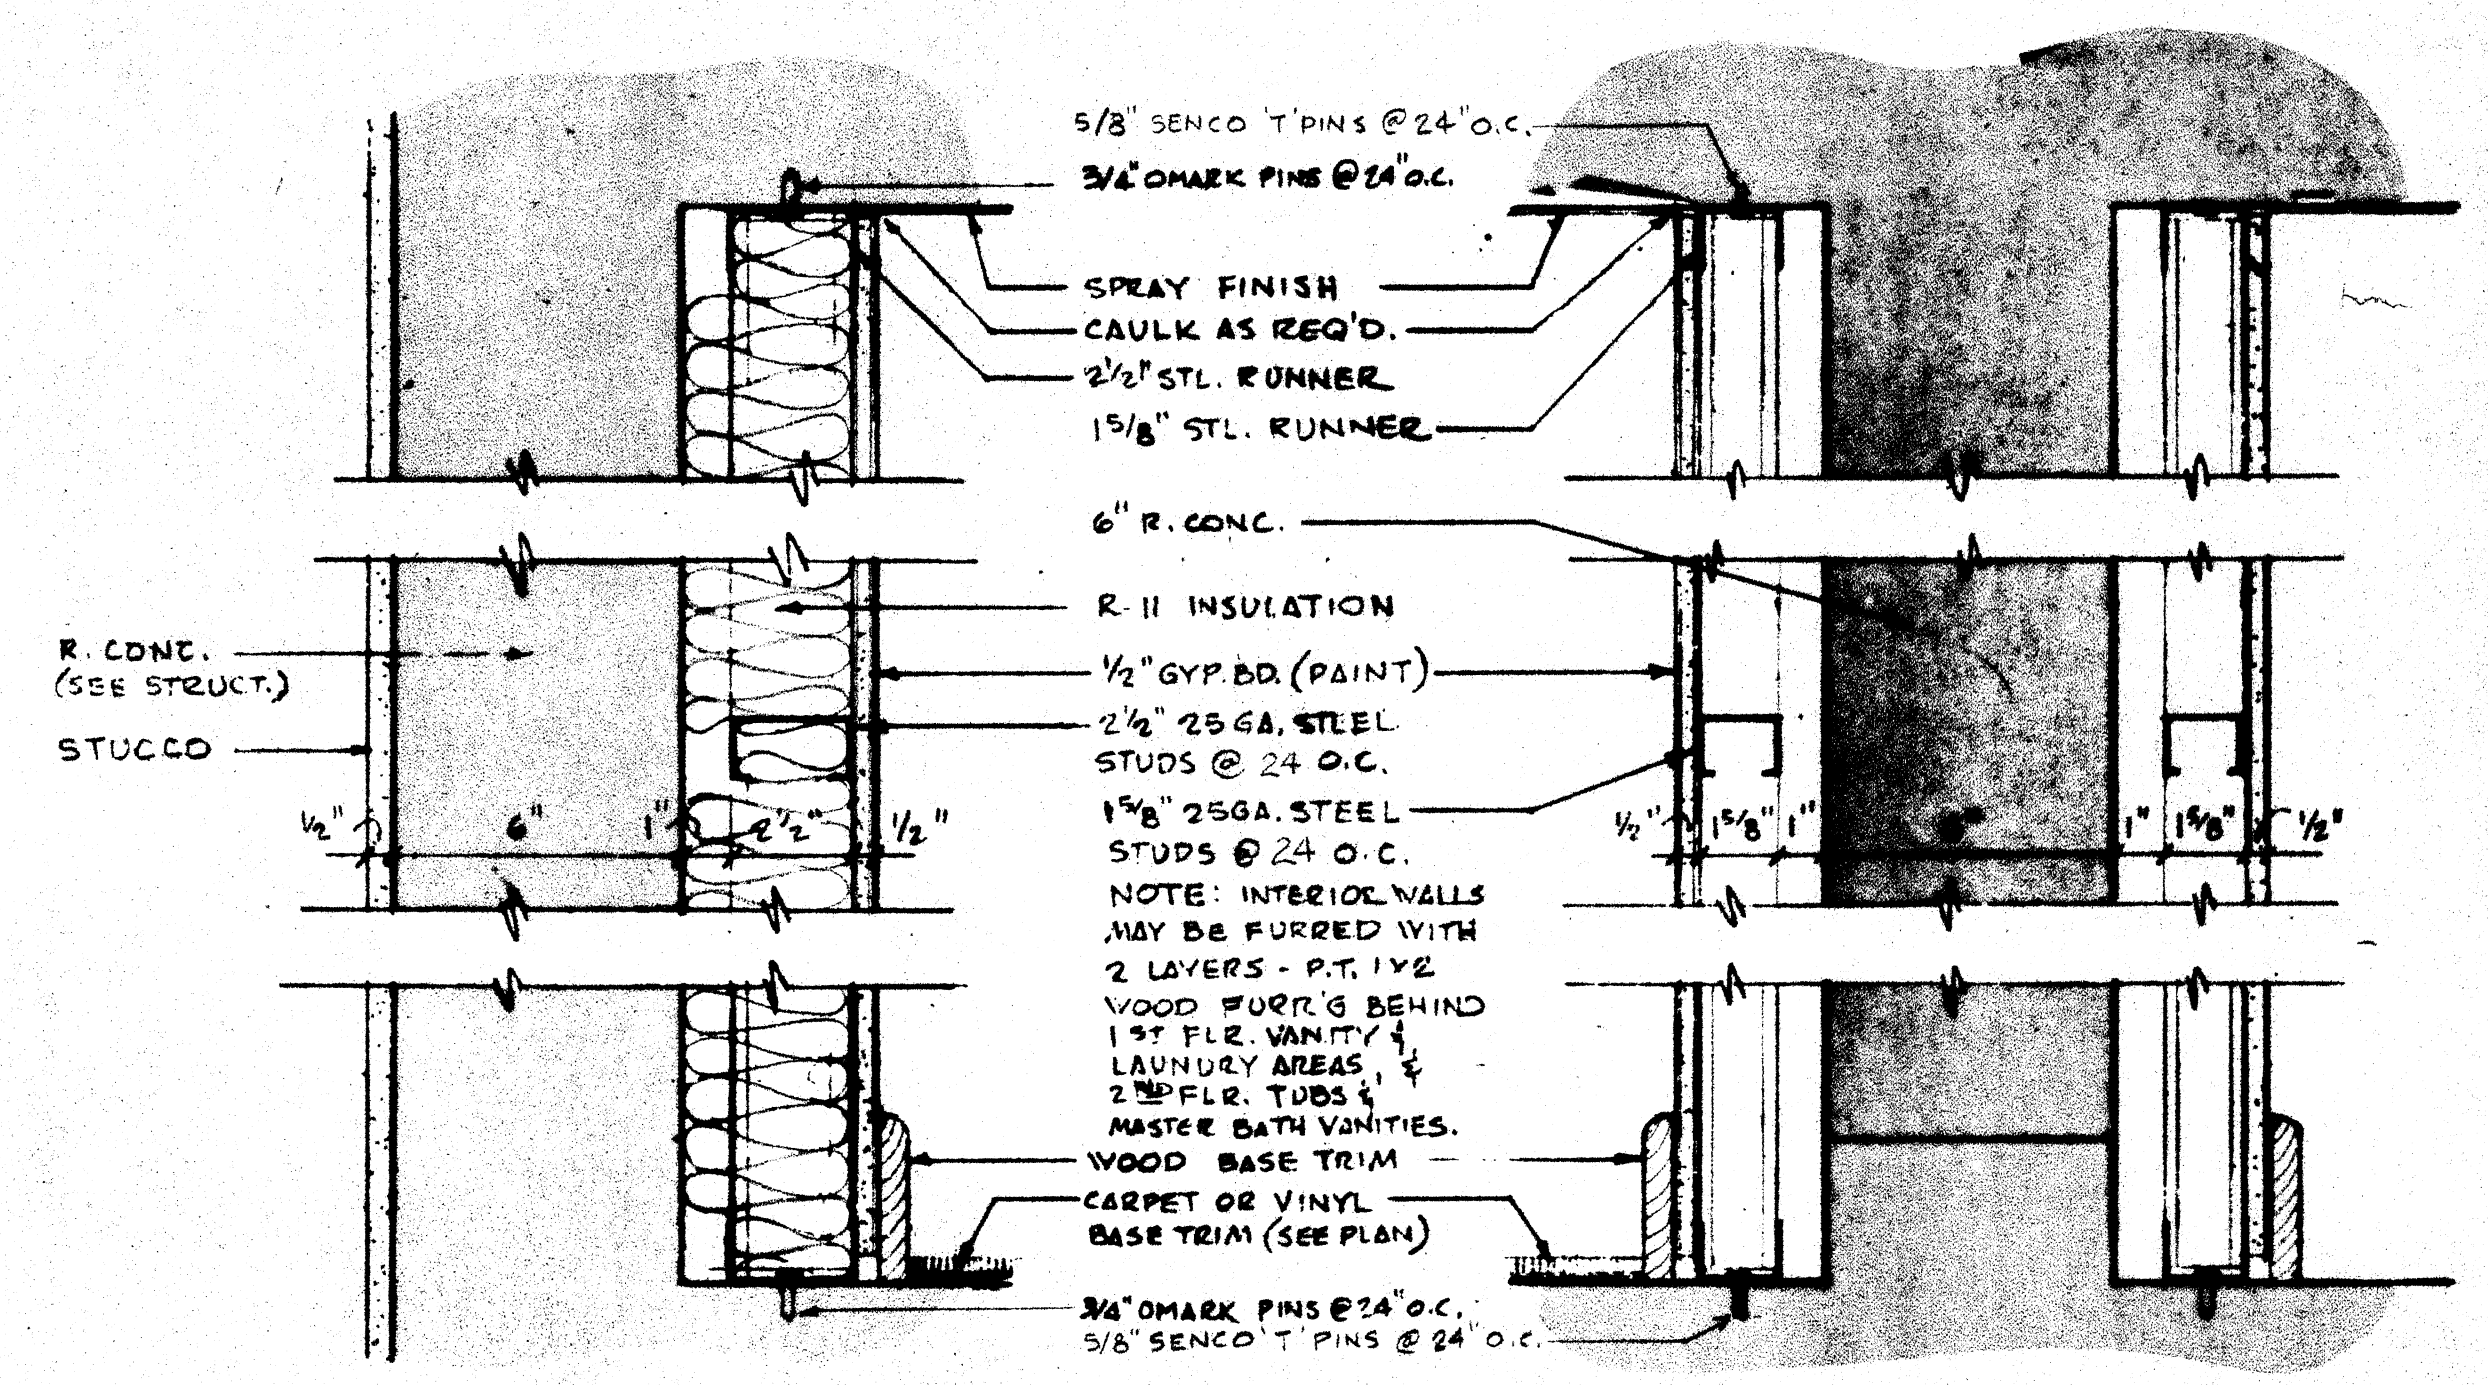


EXTERIOR WALL SCALE: 3" = 1'-0"


INTERIOR WALL SCALE: 3" = 1'-0"

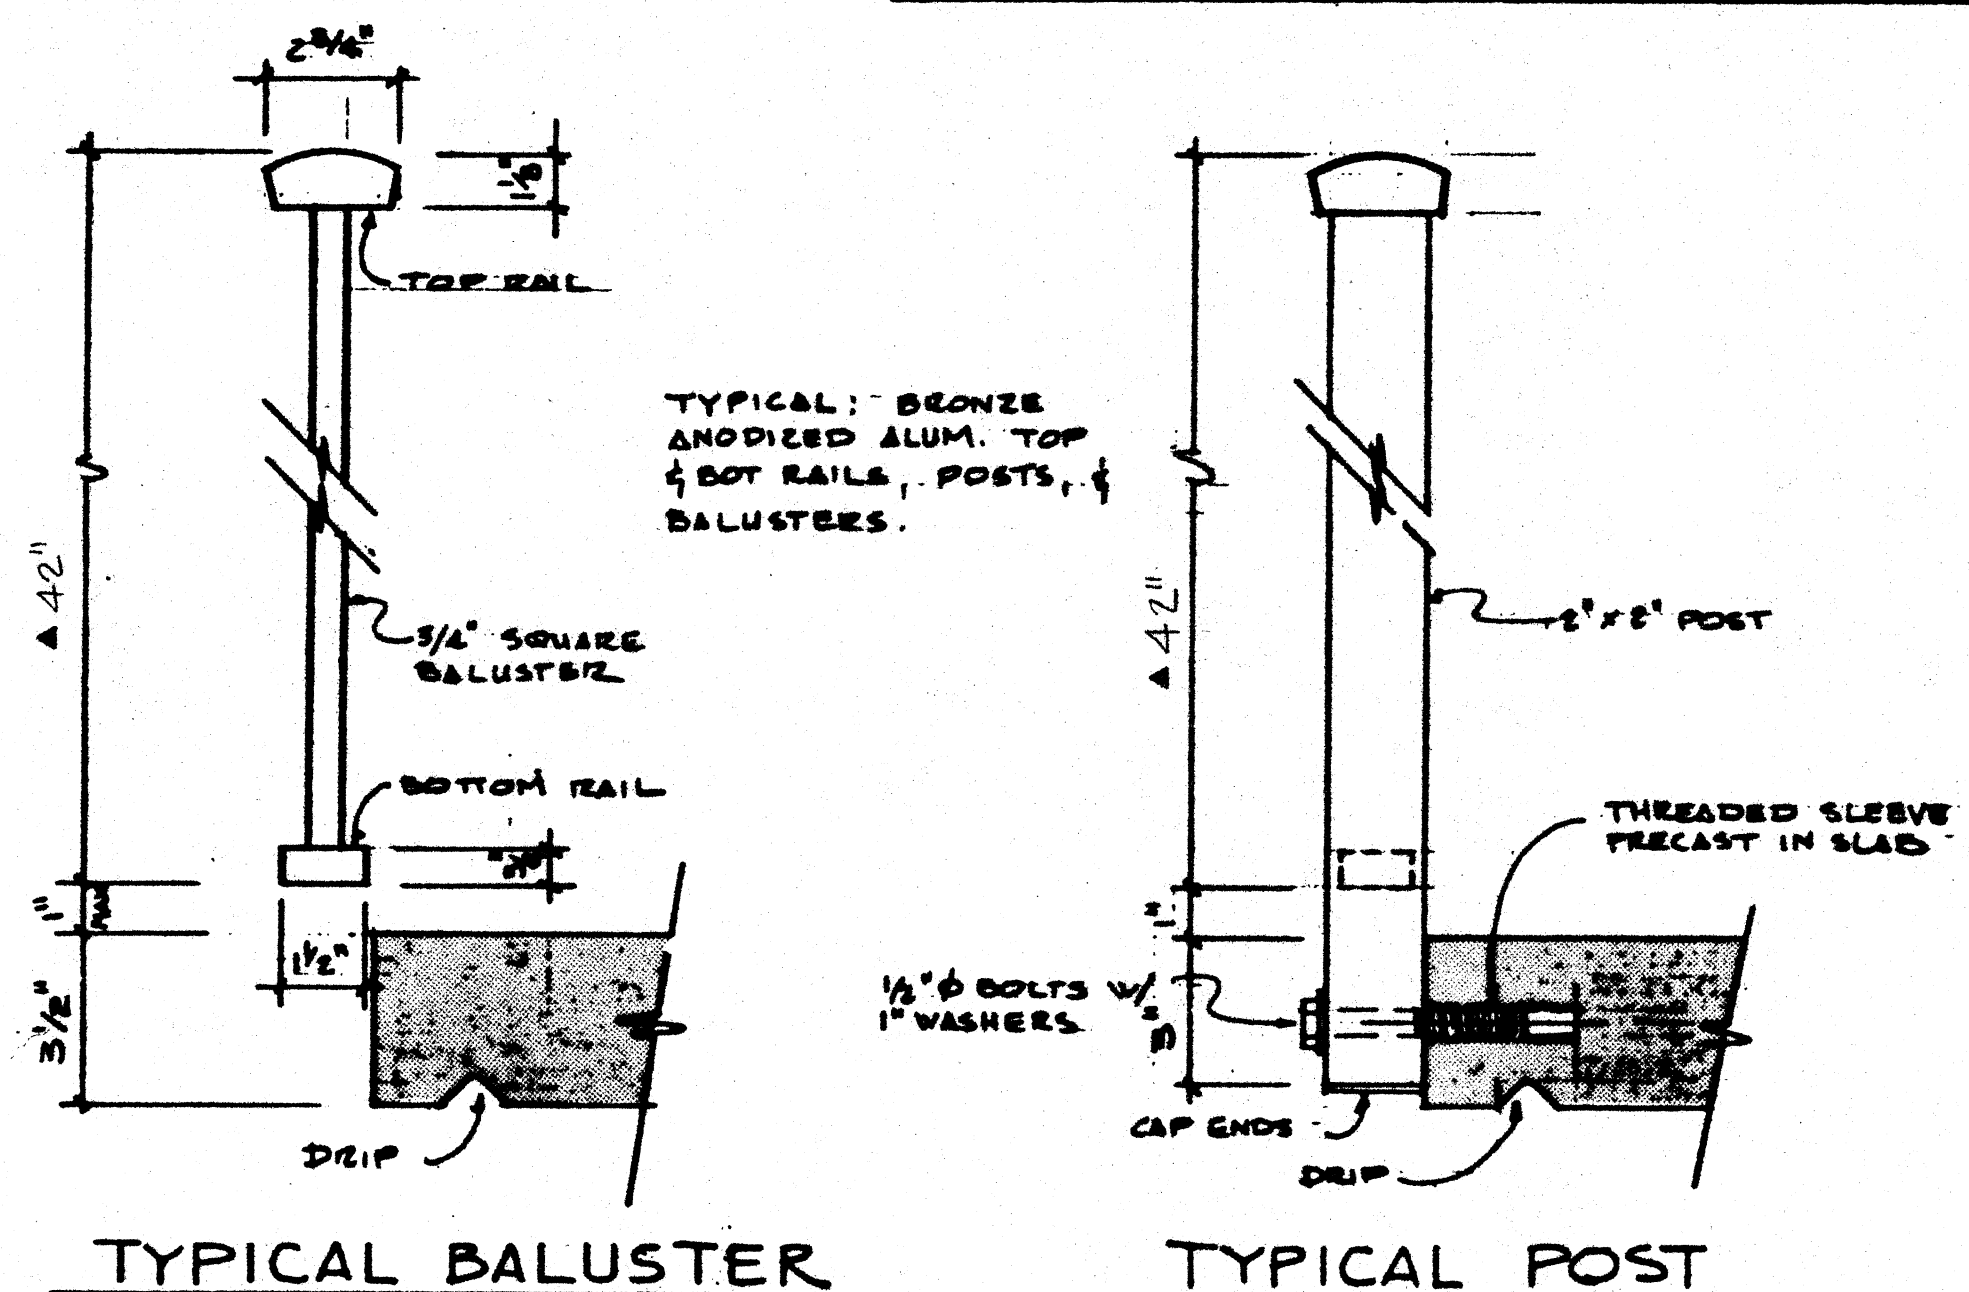


RAILING DETAILS 3" = 1'-0"

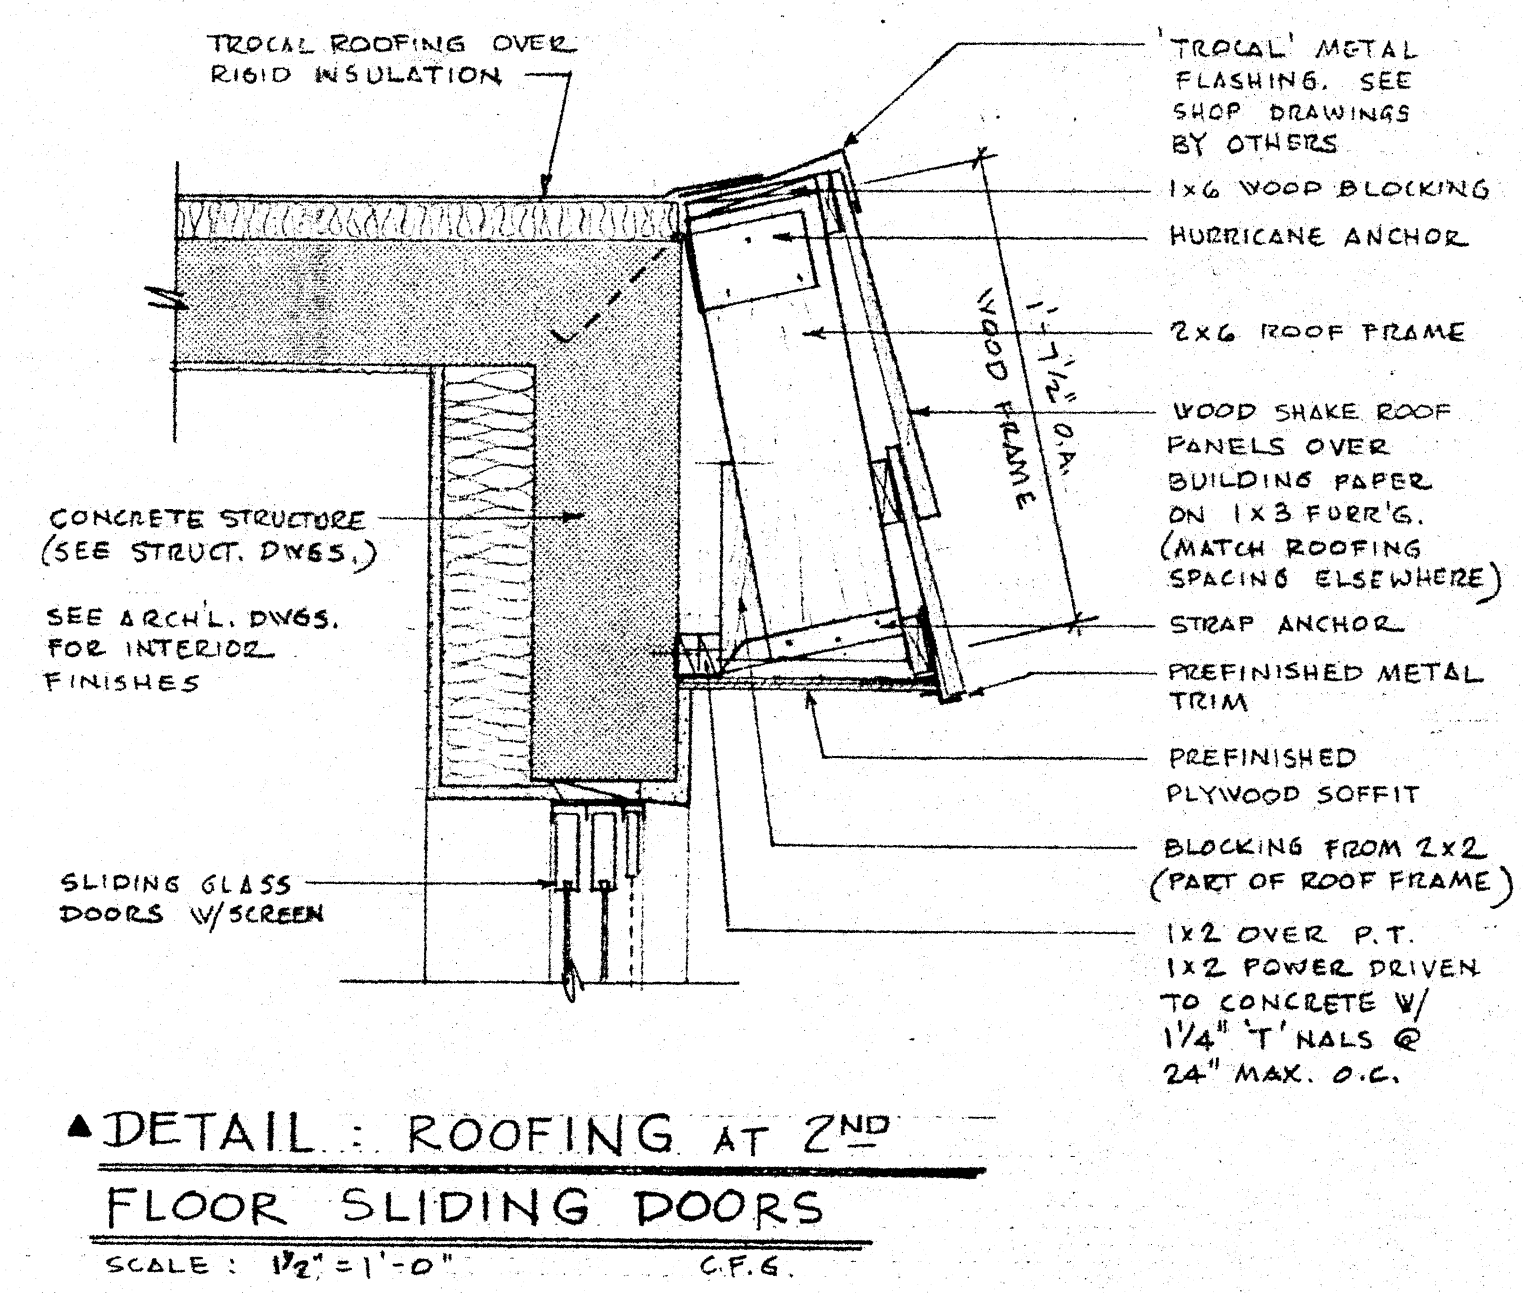


DETAIL: ROOFING AT 2ND FLOOR SLIDING DOORS SCALE: 1/2" = 1'-0"

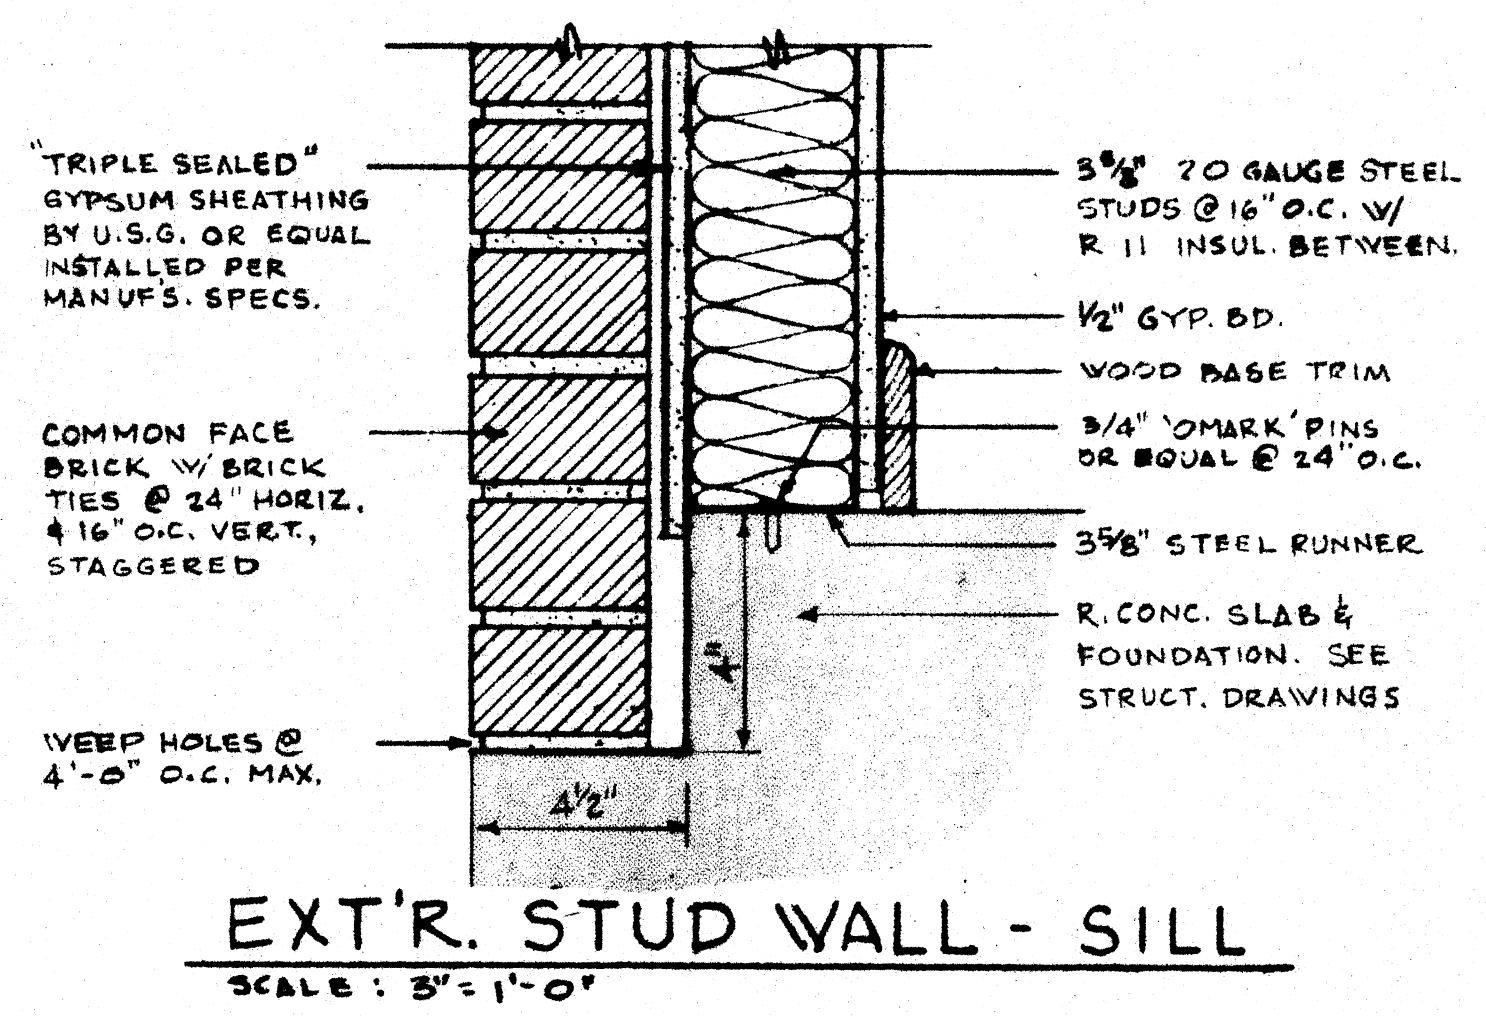


EXT'R. STUD WALL - SILL SCALE: 3" = 1'-0"

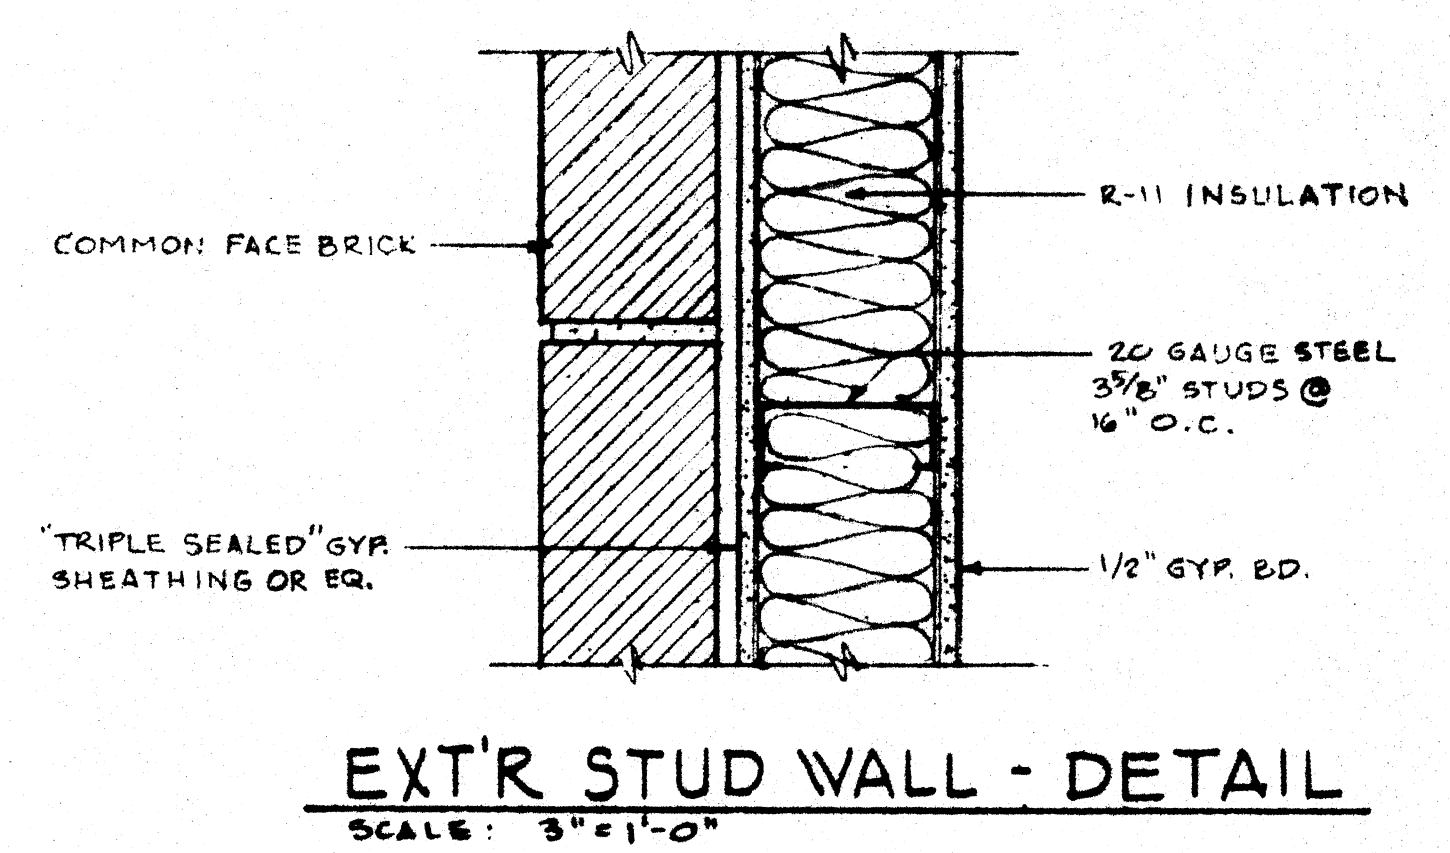

EXT'R STUD WALL - DETAIL SCALE: 3" = 1'-0"

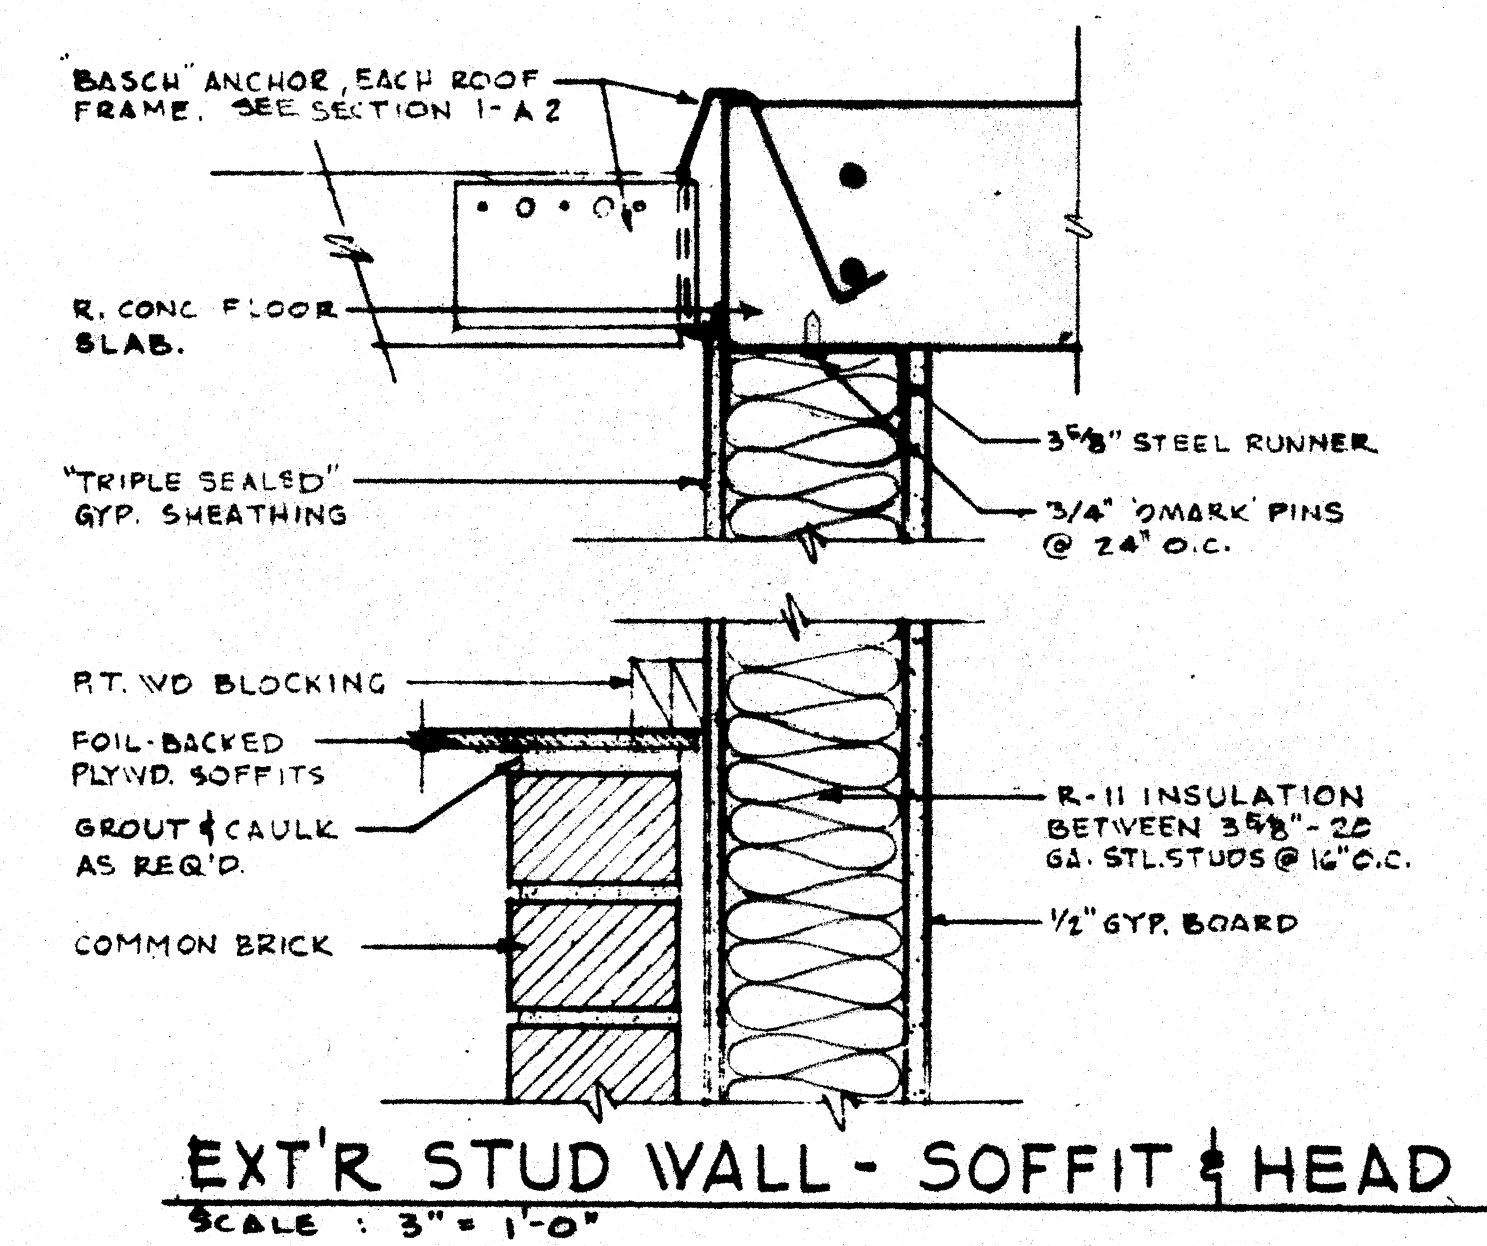

EXT'R STUD WALL - SOFFIT & HEAD SCALE: 3" = 1'-0"

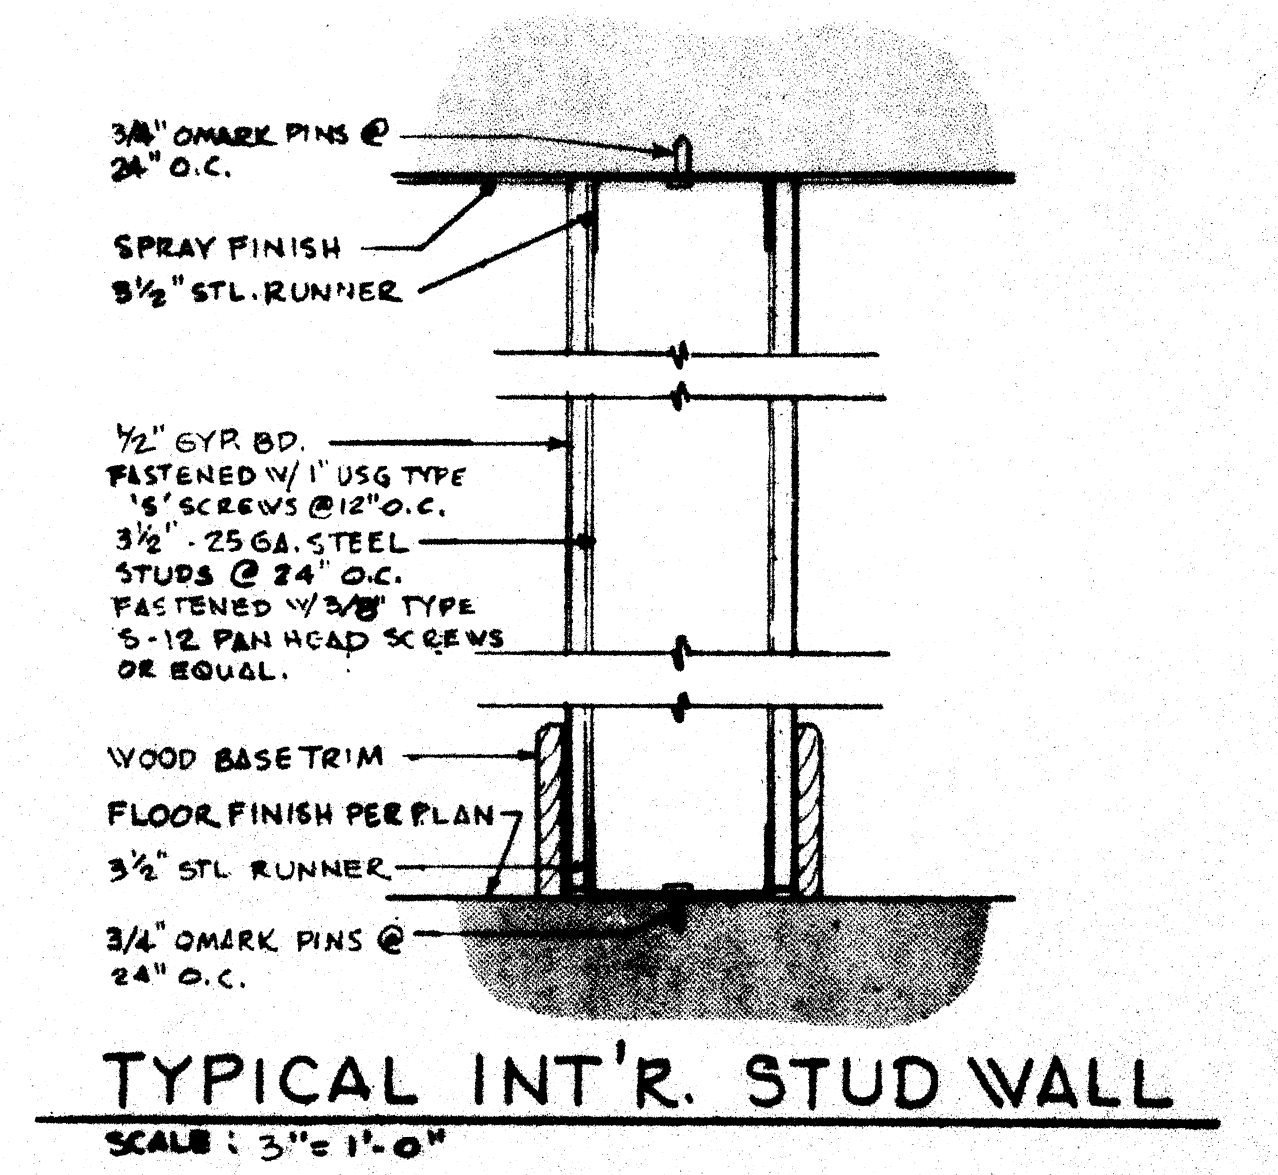

TYPICAL INT'R. STUD WALL SCALE: 3" = 1'-0"

Burg & Divosta  
 VILLAGES OF PALM BEACH LAKES  
 W. PALM BEACH, FL  
 HERITAGE VILLAGE

REVISIONS  
 DRAWN BY: T.B.D.  
 CHECKED BY: T.M.K.  
 DATE: 10/13/84  
 PROJECT NO. 85-031  
 A-2